


FRONT VIEW

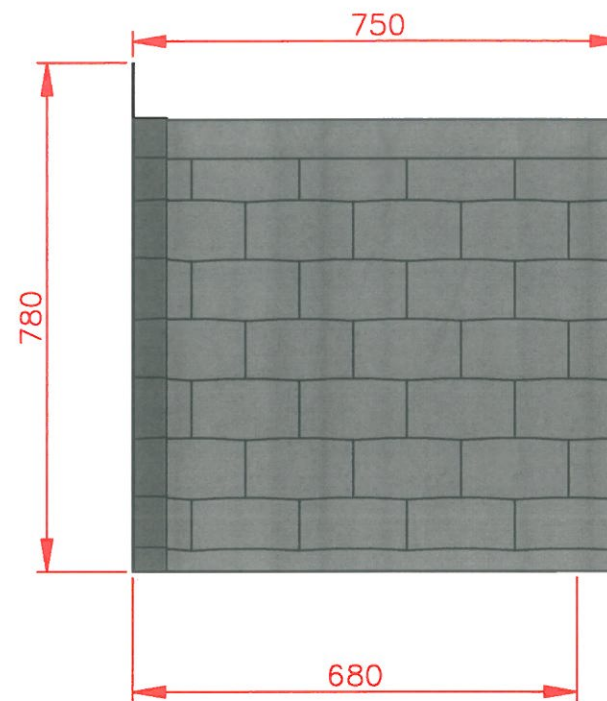

SIDE VIEW



Project FALMOUTH				
Description Front & Side views of FALMOUTH				
Date	25/8/14	Drawing No.	Scale 1:100	Drawn
				DWC