


FRONT VIEW

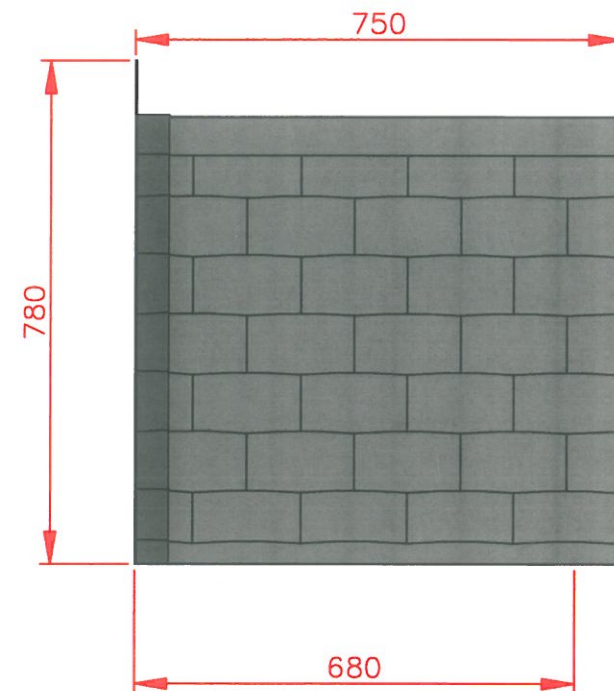

SIDE VIEW



Project	SIDMOUTH	Client	
Description	Front & Side views of SIDMOUTH		
Date	25/8/14	Drawing No.	Scale 1:100 Drawn DWC