



SUPPORT RIB  
18 THK PLY

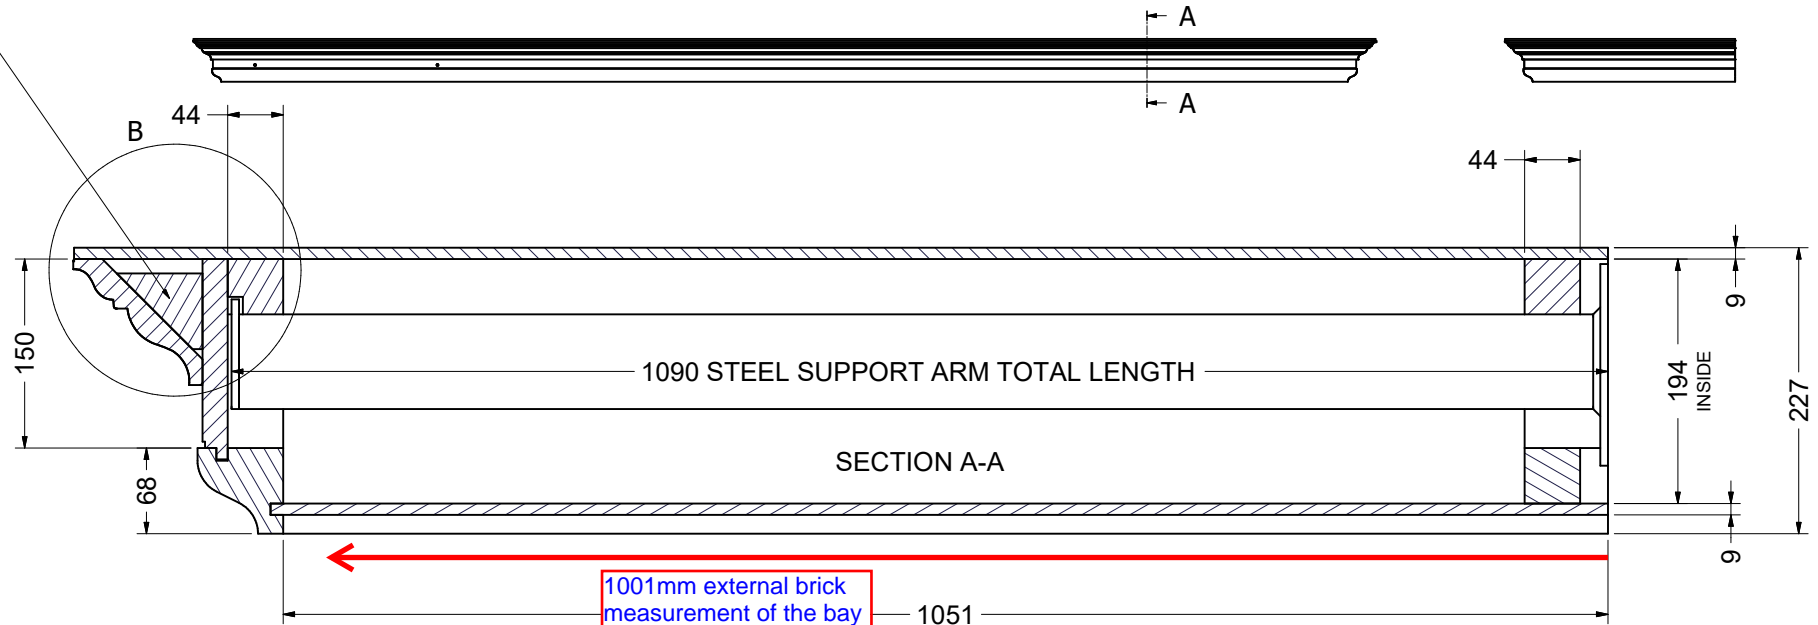

DRESSER  
No 47  
CORNICIE

DETAIL  
B

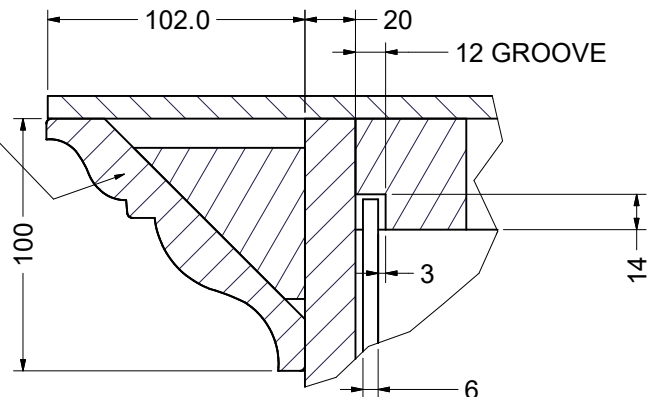

Sheet 1 of 2



TITLE WILMSLOW CANOPY- 6252 X 1217


Canopy Products Ltd

Blackwood Mill  
Blackwood Road  
Bacup OL13 0PZ  
Tel 01706 82 2665  
www.canopyproducts.co.uk

MATERIAL  
TREATMENT

SCALE NTS DRN user DATE 17/08/2022


DRG. No. F-WILM-6252

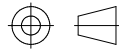


Insulation on site by others.



Ply roof removable to allow fitting/insulation


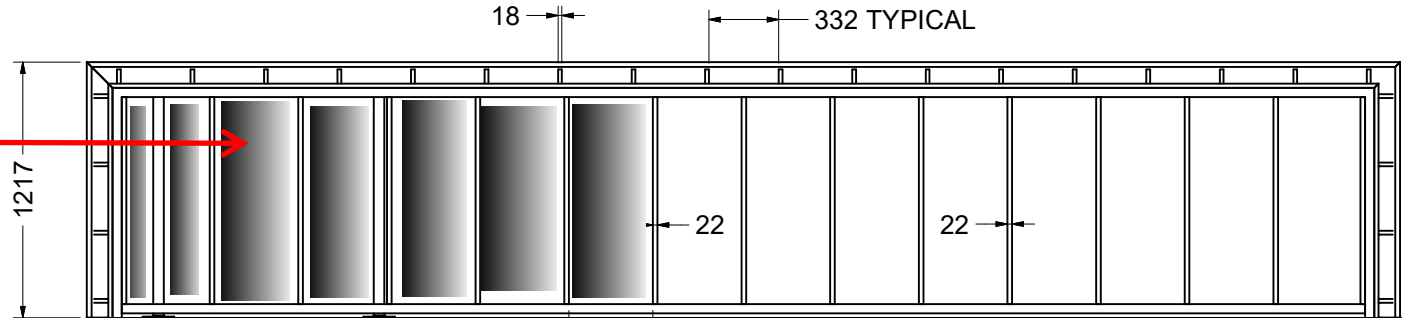


VIEW ON TOP WITH TOP SHEET REMOVED

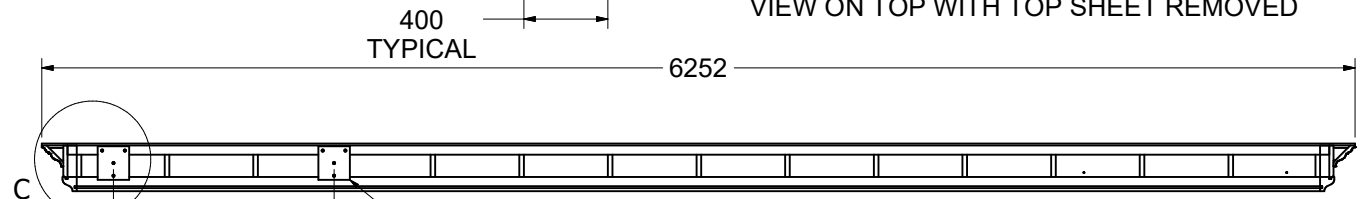

VIEW ON BACK OF CANOPY

NUMBER OF STEEL ARM SUPPORT TO SUIT INSTALLATION

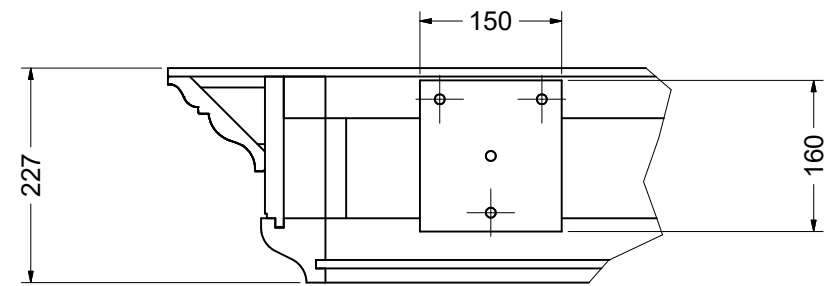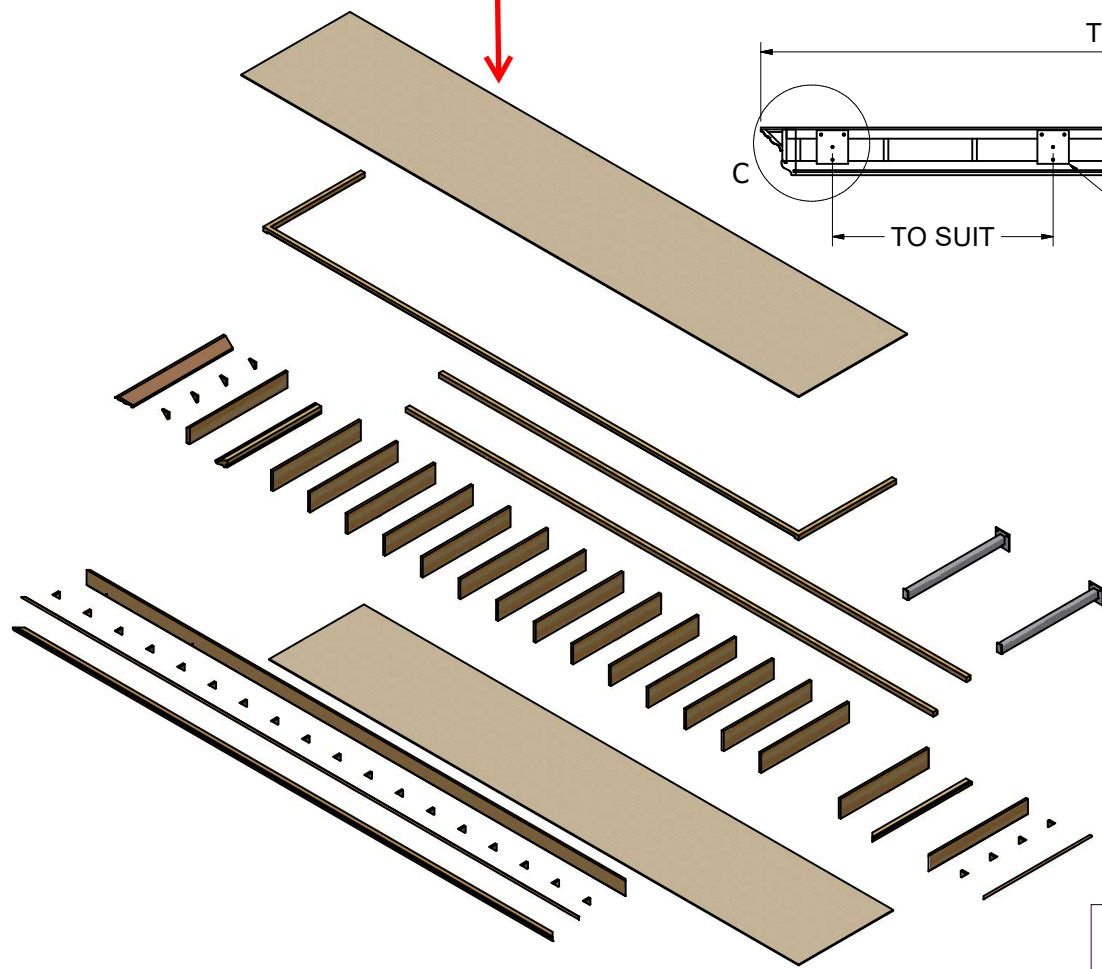

DETAIL C

Sheet 2 of 2



TITLE WILMSLOW CANOPY- 1652 X 1217

Canopy Products Ltd

Blackwood Mill  
Blackwood Road  
Bacup OL13 0PZ  
Tel 01706 82 2665

www.canopyproducts.co.uk

MATERIAL  
TREATMENT

SCALE  
NTS

DRN

user

DATE  
17/08/2022

DRG. No.

F-WILM-6252